

About



KID CENTRIC HOMES
Behtar Parvarish Ka Pata

Established in 1979, Ashiana is now among India's top 10 Realty Brands. A legacy we have achieved with 42+ years of experience, ethical business practices, sheer dedication, providing dream homes to 15000+ families, and delivering 23+ million sq.ft. A legacy, that has created spaces for people to live and lead better lives, nurtured an environment for kids to grow, seniors to stay active, and for communities to thrive. Along the way, we've taken care of not just the people who live in the homes built by us, but also those who work with us and work for us. Step inside, and you'll discover homes that fill your life with positive vibes. Our homes evoke comfort and cosiness, while seamlessly merging practicality with pleasing aesthetics.

Phase I & IA: 65 of 2022 dated 18.07.2022

Phase II: 29 of 2023 dated 02.02.2023

Phase III & IIIA: 24 of 2024 dated 14.03.2024

Phase IV: 72 of 2024 dated 01.07.2024

www.haryanarera.gov.in

Where childhood remains childhood



amarah

by  ashiana

 Sector 93, Gurgaon

Phase IV: 72 of 2024 dated 01.07.2024

Where kids
learn, discover,
unravel and unwind.



And hop. And skip. And jump. And thrive.

Where time is measured only by the amount of fun they have, and days are spent in having the best experiences of their lives.

Welcome to

amarah
by  ashiana

Where childhood remains childhood. Where kids can learn, discover, unravel and unwind, a place which is curated, thought-through and designed to ensure your kids get every kind of stimulus to grow and develop into well-rounded individuals.

Come, discover the best place to raise a family.



Artistic impression of Amarah by Ashiana spread over 22 acres



A look into our

Kid's Paradise

At Amarah,
we have introduced unique
amenities for kids that focus
on four key attributes.



Learn




Nurture



Support



Care

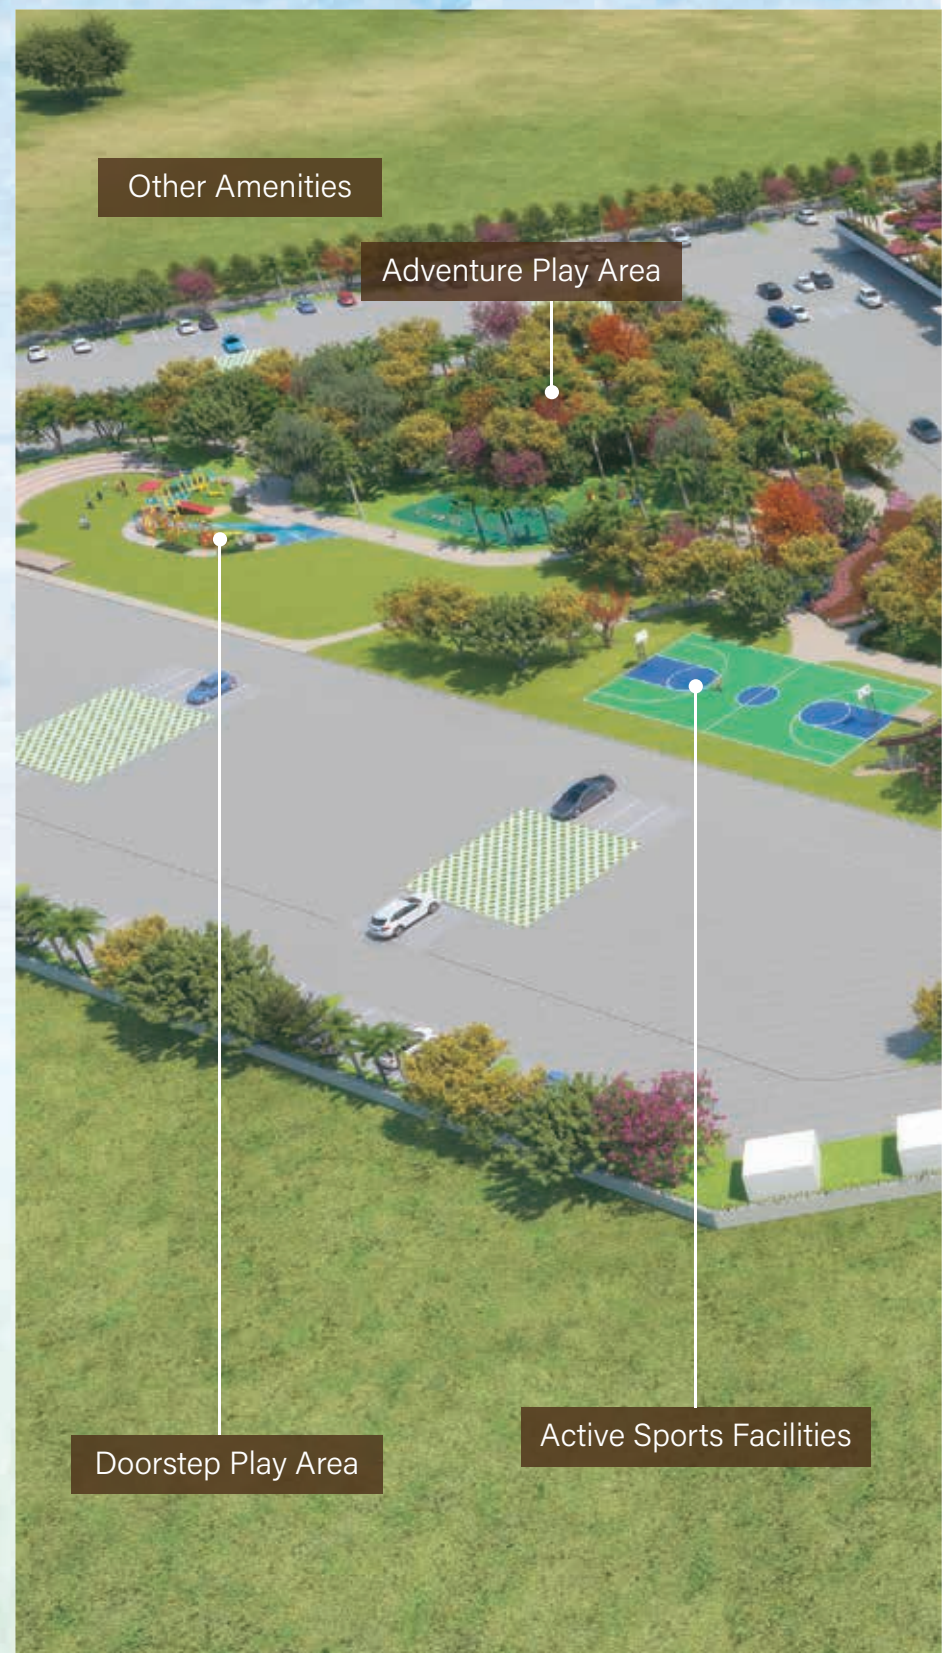



Artistic impression

Discovering passions. Igniting potentials.

LEARNING HUB

Right in the heart of Amarah, you will find a space that's specifically-designed to fuel young minds.

A Learning Hub, for kids to come together and explore and discover their hobbies and passions.

Where they can learn to master various arts and crafts.

Every room, from music to reading to dancing to arts & crafts, is hemmed by able professionals who know just what it takes to enrich kids' learning experiences, and fuel their imagination. While focussing on their all-round growth and development.



Dance
Room



Music
Room



Study
Room



Activity
Room



Reading
Room



Art &
Craft Room





Artistic impression of Learning Hub

A fun station for kids to play all day.

PLAY STREET AREA

As you make your way through Amarah, you'll come upon an open street that's an ideal place for kids. To play in, follow trails, make friends, and just enjoy every bit of childhood. We call it the Play Street. And it'll be filled with the energy and laughter of kids. Designed to keep them engaged from dawn to dusk, and then some more.



Treehouse



Ribbon Seating



Interactive Fountain/
Water Play



Hopscotch



Kids
Play Area



Maze



Stepped
Green
Terrace



Seating



Tunnel
Play



Cycling
Ramp



Half Basketball
Court



Central
Feature
Tree



Pergola Net
Play Area





Artistic impression of Play Street

A childhood
experience right
outside
your door.



DOOR STEP PLAY AREA

As soon as your kids step outside home, they will step inside a place filled with amusement and thrills. You'll find a Doorstep Play Area, easily accessible from every building, that's meant for some wholesome fun right outside home. It's a safe and accessible area where they can engage in creative play and shared experiences.



Artistic impression

Where the kids
go on escapades
fuelled
by imagination.



ADVENTURE PLAY AREAS

Childhood is an adventure in itself. And just to kickstart it, we've added a one-of-a-kind adventure play area. Where they can not only play games, but go on escapades fuelled by their imagination and engage in activities that bring out the best in them. From ziplining across to tunnels, it's a world waiting to be explored.



Artistic impression

Bring out their
sporting nature




SPORTS AREAS

From a net cricket to basketball and tennis courts, they will find the perfect zones to get into the game and find their calling.

And if its strokes they prefer, the swimming pool at Amarah is just the perfect place to dive into.



*Artistic impression

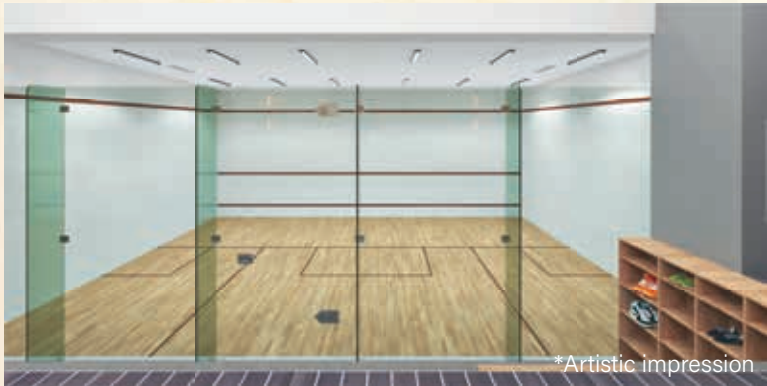

*Artistic impression



*Artistic impression



Tennis



Basketball



Net Cricket



Swimming Pool



Skate Park



Squash Court



Badminton Court

Green will be their
favourite colour.



PARKS

Amarah provides an enriching surrounding which helps kids build strong social skills. Landscape greens spread across 7 acres, offer them lots of space to run around and indulge in various activities. With so much to explore, you'll have a hard time bringing them back inside.



Water Cascade



Mound



Walkway



Canopy & Gazebo



Party Lawn



Stepped Plaza



Stramp



Forest/ Thicket



Seating with Pergola



Sandpit



Adventure Play Area

Not just weekends, your weekdays will be fun too.

Amarah has a 30,000+ sq. ft. (2787.06 sq. mtr.) clubhouse which serves as one of the major recreational hubs for your kids, your family, and you. And if you're in the mood for a party, we've got the perfect party lawn and media hall.

Be it birthdays, anniversaries or weddings, we've got you covered with these. From a kids' corner to indoor games to an exclusive gym to an expansive swimming pool, and a café to indulge in. You can take a seat and engage in some lovely conversations.



Sport Hall-
Billiards & TT



Kids Play
Area



Gym



Media
Room



Cafeteria



Swimming
Pool



Party Hall



Futsal
Court



Squash
Court




Badminton
Court





Artistic impression

Be rest assured
about your family's
safety and
security.

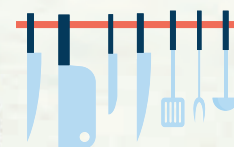

SECURE LIVING

To ensure safety of your family, security guards patrol the premises round-the-clock while always being at hand to assist you. The entrance gate will always be manned and everyone entering Amarah will be checked and accounted for, with the CCTV cameras screening the entire landscape to ensure you live freely and safely.

HASSLE FREE LIVING

At Amarah, you'll find an in-house maintenance team that's always at hand to ensure you never have to lift yours to do things. From plumbing issues to electrical snags to garbage disposal, let our team take care of:

- Management of water and electricity supply
- Daily cleaning & garbage management of the premises
 - Services of electrician & plumber on call
- Planned preventive maintenance of water pump, DG set, STP etc.
- Organizing inter-complex events – Competitions for kids, festival, celebrations etc.



Map not to scale

Distance Chart

Restaurants	Distance	Time Taken
Bikanervala	3.1 KM	8 Min
Barbeque Nation	3.1 KM	8 Min
Pizza Hut	3.2 KM	8 Min
Haldiram's	3.4 KM	8 Min
KFC	3.4 KM	8 Min
Starbucks	3.4 KM	8 Min
Harish Bakery	6.3 KM	14 Min
Domino's	6.8 KM	14 Min
Malls & Shopping Complex	Distance	Time Taken
JMS Cross Walk	500 Mtr	3 Min
Bestech 92 Market Place	500 Mtr	3 Min
Spaze Tristaar Grand	2.5 KM	5 Min
Sapphire 90	2.7 KM	5 min
Trehan IRIS Broadway	3.4 KM	8 Min
Sapphire 83	7.2 KM	14 Min
Vatika Town Square	8.8 KM	17 Min
Hospitals	Distance	Time Taken
Silver Streak Hospital	2.4 KM	5 Min
Aarvy Hospital	4.0 KM	8 Min
Apollo Miracle Hospital	5.3 KM	10 Min
Medeor Hospital	6.6 KM	13 Min
AIIMS, Jhajjar	15 KM	25 Min
Medanta Super Speciality Hospital	20 KM	37 Min
Schools & Universities	Distance	Time Taken
RPS International School	3.4 KM	8 Min
DPS Sector 84	4.7 KM	10 Min
St. Xavier's High School	5.4 KM	10 Min
Siddheswar School	5.4 KM	10 Min
Gurgaon University	5.4 KM	10 Min
Bal Bharti School	8.0 KM	17 Min

*Source:Google Maps



▼ Phase IV

TULIP⁺ 3
3BHK+3T

Carpet Area
111.95 sq m
(1205 sq ft)

Total Balcony Area
22.52 sq m
(242.39 sq ft)

Layout plan of 3rd, 5th, 7th, 9th, 11th, 13th Floor.

Tower 13, 15 & 16

*For the first floor unit plan: Balcony attached with Master bedroom will be 1050 mm wide only and total balcony area will be 214.11 sq.ft (19.89 sq.m)



▼ Phase IV

TULIP⁺ 4
3BHK+3T

Carpet Area
111.95 sq m
(1205 sq ft)

Total Balcony Area
21.69 sq m
(233.46 sq ft)

Layout plan of 2nd, 4th, 6th, 8th, 10th, 12th, 14th Floor.

Tower 13, 15 & 16



▼ Phase IV

**LAVENDER 5
PREMIUM
3BHK+2T**

**Carpet Area
92.9 sq m
(1000 sq ft)**

**Total Balcony Area
21.34 sq m
(229.69 sq ft)**

Layout plan of 3rd, 5th, 7th, 9th, 11th, 13th Floor.

Tower 14 & 17

*For the first floor unit plan: Balcony attached with Master bedroom will be 1050 mm wide only and total balcony area will be 201.27 sq ft (18.69 sq m)



▼ Phase IV

LAVENDER 4
PREMIUM
3BHK+2T

Carpet Area
92.9 sq m
(1000 sq ft)


Total Balcony Area
20.24 sq m
(217.85 sq ft)

Layout plan of 2nd, 4th, 6th, 8th, 10th, 12th, 14th Floor.

Tower 14 & 17



AMARAH 3 BHK+2T
TYPICAL FLOOR LOBBY

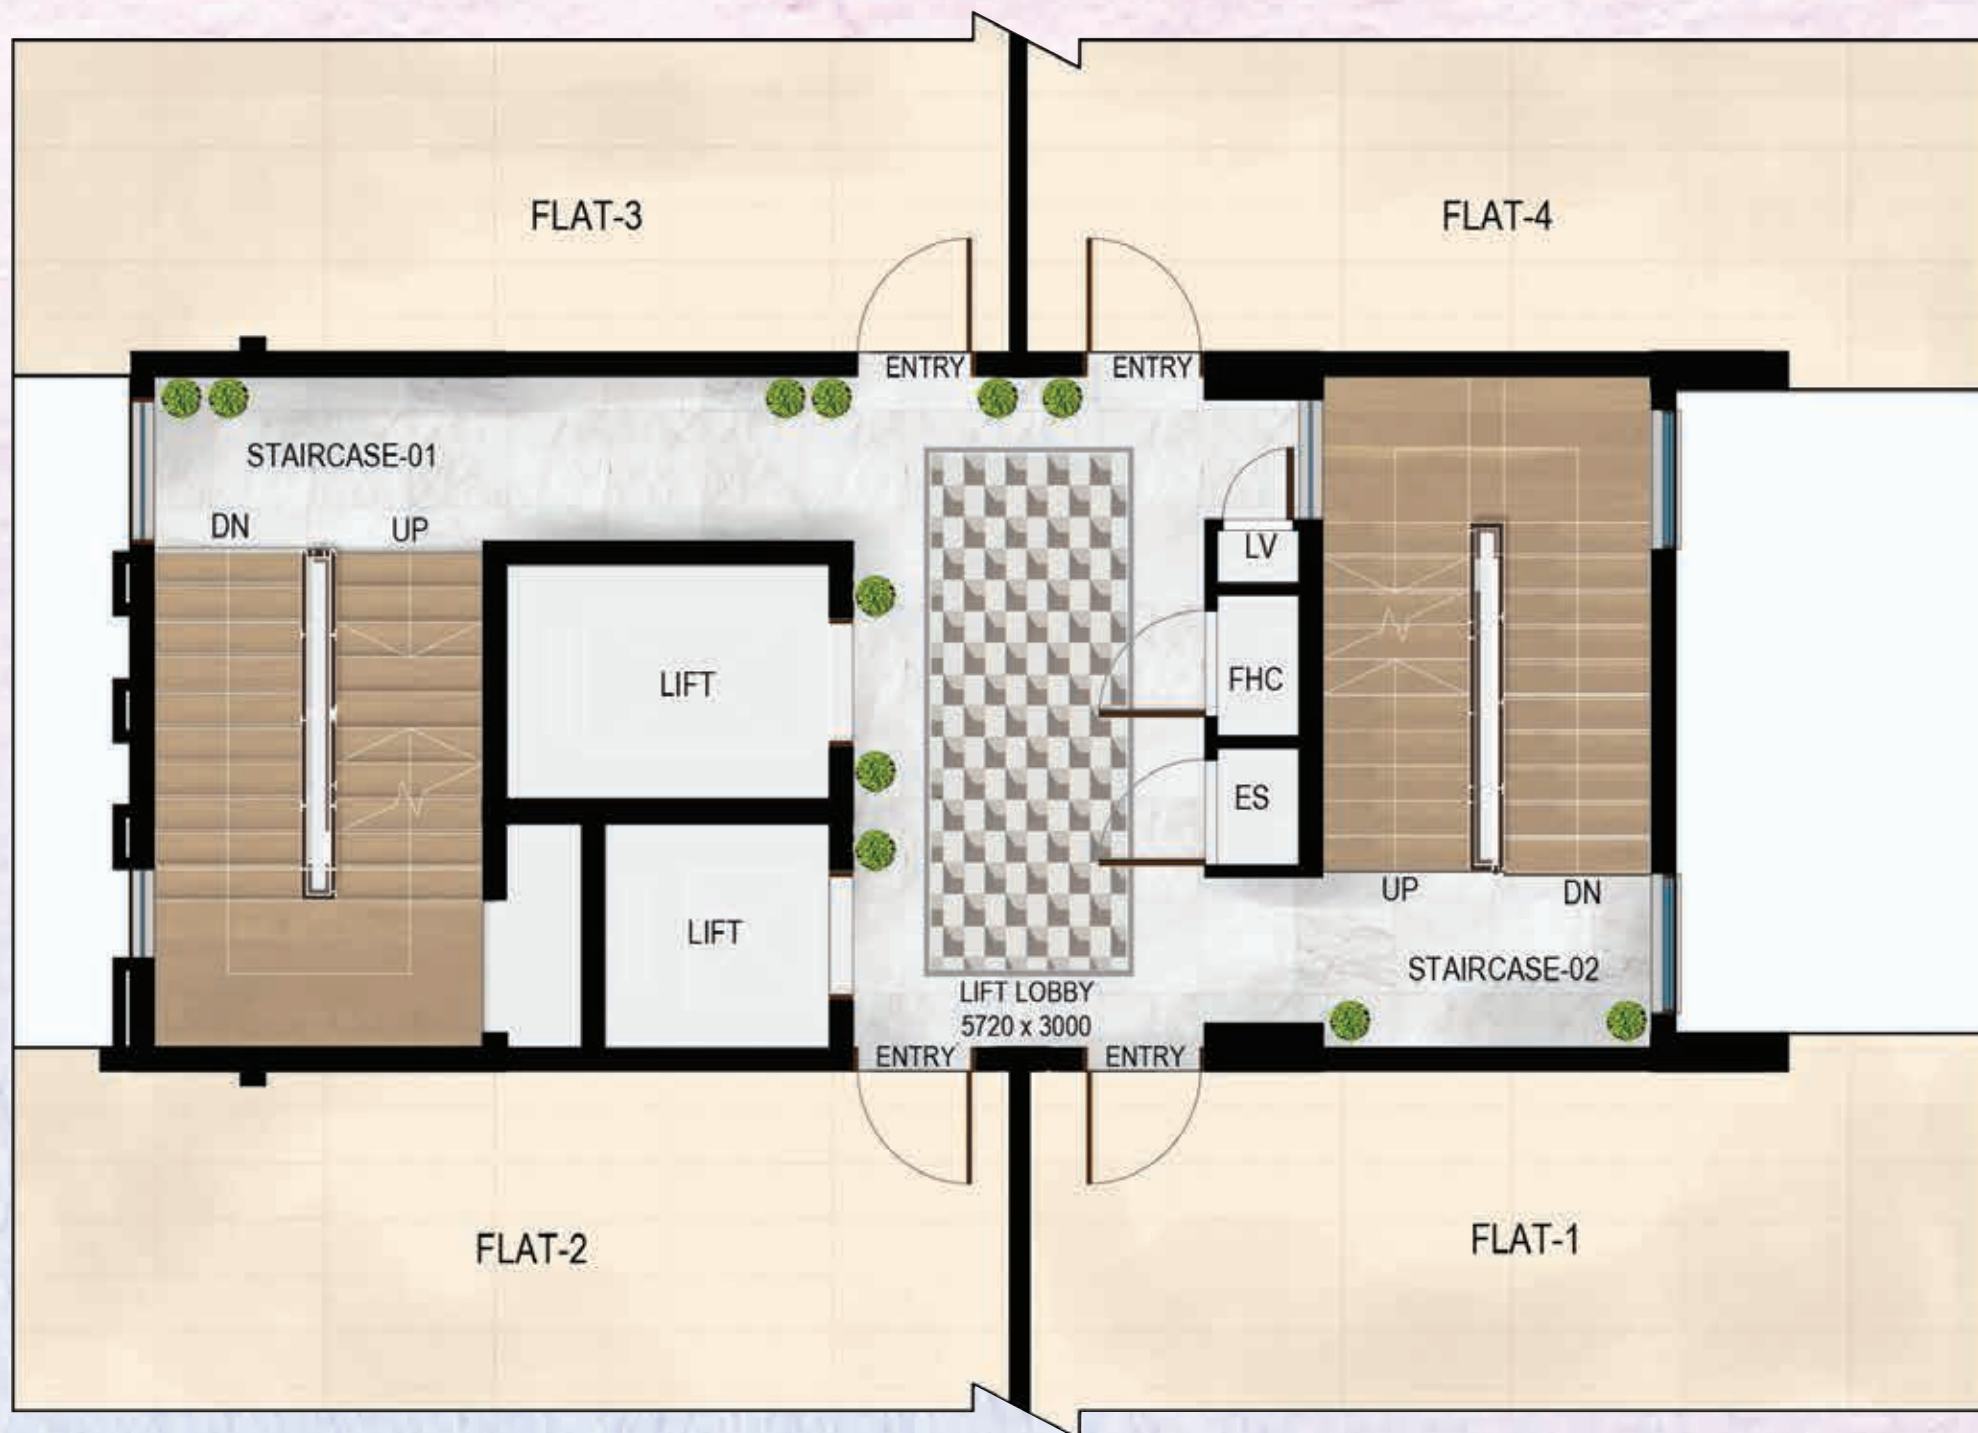

AMARAH 3BHK+3T
TYPICAL FLOOR LOBBY

SPECIFICATIONS (PHASE IV)

SPACE	FLOORING	WALLS	CHAUKHATS	DOOR SHUTTERS	WINDOWS	FIXTURES/ FITTINGS
LIVING/ DINING/ LOBBY	Vitrified tiles	Acrylic emulsion of pleasing shade of a reputed brand as per architect's suggestions	Main door : Folded steel section/ Wooden	Main door : 1 hour Fire rated MS/ wooden shutter with handle & lock system	Powder-coated/ anodized aluminium or UPVC windows with 5mm thick toughened glass	Modular electrical switches with sockets & fan regulators
BEDROOM	Master Bedroom: Wooden texture tiles Other Bedrooms: Wooden texture tiles	Acrylic emulsion of pleasing shade of a reputed brand as per architect's suggestions	Folded steel section	35mm moulded skin doors/flush doors with mortise lock & lever handle	Powder-coated/ anodized aluminium or UPVC windows with 5mm thick toughened glass	Modular electrical switches with sockets & fan regulators
KITCHEN	Vitrified tiles	600mm high ceramic tiles dado above platform & acrylic emulsion of a pleasing shade of a reputed brand as per architect's suggestions	N/A	N/A	Powder-coated/ anodized aluminium or UPVC windows with 5mm thick toughened glass	Kitchen platform in Quartz/granite stone/vitrified tile; slab with stainless steel sink with drain board, kitchen hobb, wooden particle cabinet, chimney and dish washer to be provided, & geyser for hot water supply
BATHROOM	Master Bathroom: Combination of Woodent texture tiles and Ceramic tiles on floor Other Bathroom: Ceramic tiles on floor/DADO	Ceramic tiles upto height of 2350mm	Folded steel section	35mm skin doors/flush door with mortise lock & lever handle with coin turn	Powder-coated/ anodized aluminium or UPVC windows with 5mm thick toughened glass	Bowl type over the counter wash basin of ROCA/Jaquar or equivalent; glass curtain in master toilet and guest toilet; Semi-recessed wash basin in master toilet with vanity counter; wall mixer & basin mixer of Jaquar/Grohe or equivalent; other CP fittings of Jal/Continental/Prayag or equivalent; mirror, towel rack & health faucet
BALCONY	Ceramic tiles	Acrylic emulsion of pleasing shade of a reputed brand as per architect's suggestions	N/A	N/A	N/A	N/A

ELECTRICAL WORK	All electrical wiring in the concealed conduits with copper wires. Convenient provision and distribution of light and power plugs. Provision for gas pipeline and water purifier point in kitchen.
STRUCTURE	Reinforced cement concrete frame structure or load bearing masonry structure in accordance with applicable earthquake zone and BIS codes.
TELEPHONE/T.V.	TV. points provided in drawing /dining room and in all bedrooms. Telephone point provided in drawing/dining room and master bedroom Intercom provided through the authorized phone company or EPABX & video door phone to be provided in all units.
LIFT	Two gear-less high-speed automatic lifts in each block with generator backup.
PIPED LPG	Provision in the kitchen with piping and meter.
GENERATOR	8 KW power backup in each apartment and complete backup in common areas.
AIR-CONDITIONING	Provision for A/C in all bedrooms and living room with copper piping & brackets for outdoor units (no air-conditioners are being provided).
OTHER FACILITIES	Provision for a washing machine point provided at suitable location and provision for DTH television broadcast. DTH antenna installation is allowed only on the roof terrace and not with each unit. Exhaust fans provided in all toilets & kitchen. Geyser is provided in kitchen only. False ceiling coves will be provided in living/dining room, master bedroom and all toilets.

FLAT LAYOUT AND SPECIFICATIONS

The flat layouts and specifications shown in the brochure are for representational purpose only and do not constitute a promise by the company nor does it create any contractual obligation on part of the company.

- Internal dimensions mentioned are from brick to brick and balcony dimensions are up to the outer edge of the balcony slab.
- Tiles/granite can have inherent color and grain variation or may also differ from show home due to non-availability of material and marginal difference may also occur during construction.
- Furnishing/furniture, gadgets, products and appliances displayed are not a part of the sales offering and these are for representation purpose only unless mentioned otherwise.
- Specifications are indicative in nature and are subject to variations within the similar category and range of products. Applicant or any person shall not have any right to raise objection in this regard.

BROCHURE

This brochure is not a legal document. It only describes the conceptual plan to convey the intent and purpose of the project. Please refer to the template of Flat Buyer's Agreement available on ashianahousing.com to know about company's legal offerings and its contractual obligations in respect of purchase of flats/units, flat layout and specifications offered in the project. For more details pertaining to the project please refer www.haryanarera.gov.in (web address of authority wherein all details of the registered project have been entered).

If you are unable to locate it, email us at care@ashianahousing.com

DISCLAIMER: In terms of the License bearing No. 41 of 2010 dated 07.06.2010 issued by the Director, Town and Country Planning, Government of Haryana ("DTCP") and as renewed from time to time, Ashiana Housing Limited ("Promoter) proposes to develop and market a residential group housing project named as "Ashiana Amarah" ("Whole Project") on freehold land situated at revenue estate of Village - Wazirpur, Sector 93, District Gurugram, Haryana ("Scheduled Land"). The building plans of the Whole Project has been duly approved by the DTCP, vide Memo No. ZP-716/SD(DK)/2022/13480 dated 17.05.2022 as amended vide building plan letter bearing Memo no. ZP-716-/PA(DK)/2024/5030 Dated 09-02-2024. The Promoter represents that it has obtained all requisite approvals for undertaking development of the Whole Project. It is represented that the Whole Project comprises of residential building blocks, EWS and commercial block together with common areas, amenities and facilities which will be developed by the Promoter in accordance with the approved plans and permissions as obtained / will be obtained by the Promoter from the competent authorities from time to time. Whole Project comprises of 1200 apartments, 212 EWS units and 29 shops. Currently, the Promoter is developing a part of the Whole Project which comprises of residential building block no. 1, 2, 3 and 4 together with certain common areas, amenities and facilities reserved for residential block known as "Ashiana Amarah Phase – I"; residential building block no. 5, 6, 7 and 8 together with certain common areas, amenities and facilities reserved for residential block "known as Ashiana Amarah Phase – II"; residential building block no. 9, 10, 11 and 12 together with certain common areas, amenities and facilities reserved for residential block "known as Ashiana Amarah Phase – III"; residential building block no. 13, 14, 15, 16 and 17 together with certain common areas, amenities and facilities reserved for residential block "known as Ashiana Amarah Phase – IV" ; 120 EWS units and 16 shops together with common areas, facilities and amenities reserved for EWS and commercial block "Ashiana Amarah Phase – IA" and 92 EWS units and 13 shops together with common area, facilities and amenities reserved for EWS and commercial block "Ashiana Amarah Phase – 3A"; and certain other common areas, amenities and facilities for the common use and benefit of Whole Project Ashiana Amarah.

© The content and pictorial shown in the brochure are the proprietary content and material which belong to the company and any unauthorised circulation, re-use, or reproduction of the same will constitute to violation of the copyright.

CONSULTANTS

Architect:

Syed Mohammad Imran
BIAS+ Architecture

Structural Consultant:

Mr. R K Bhola
Civtech

Landscape Consultant:

Mr. Madhup Mazumder
Design Accord

Electrical, PHE, Fire Consultant:

Mr. Anand Havelia
Consummate Engineering Services (P) Ltd.

Masterplanning and Child Friendly Design Consultant:

Dr. Sudeshna Chatterjee, KCA

ADDRESSES

Sales & Site Office

Sector 93, Gurgaon

Corporate Office

304, Southern Park,
Saket District Centre, Saket,
New Delhi - 110 017
011 - 4265 4265

REGD. OFFICE

5F, Everest, 46/C, Chowringhee Road,
Kolkata - 700 071

CIN: L70109WB1986PLC040864

Fax: 011 - 4265 4200

E-mail: sales@ashianahousing.com

Web: ashianahousing.com